

**CITY OF NAPOLEON
NOTICE TO BIDDERS**

SEALED BIDS WILL BE RECEIVED BY THE CITY OF NAPOLEON (THE "CITY") AT THE OFFICE OF THE CITY FINANCE DIRECTOR AT 255 WEST RIVERVIEW AVENUE, NAPOLEON, OHIO 43545 UNTIL JUNE 29, 2016 AT 11:00 A.M. AND WILL BE OPENED AND READ PUBLICLY IMMEDIATELY THEREAFTER, FOR FURNISHING THE MATERIAL AND PERFORMING THE LABOR FOR THE EXECUTION OF:

Project Name: 2016 MANHOLE LINING PROJECT

IN ACCORDANCE WITH THE DRAWINGS AND SPECIFICATIONS FURNISHED BY THE ARCHITECT/ENGINEER.

BIDS WILL BE RECEIVED FOR:

Contract – 2016 MANHOLE LINING PROJECT
ESTIMATE OF COST: \$38,000.00

COPIES OF THE CONTRACT DOCUMENTS, TOGETHER WITH ANY FURTHER INFORMATION DESIRED, MAY BE OBTAINED AT THE CITY OF NAPOLEON ADMINISTRATION BUILDING, WHOSE TELEPHONE NUMBER IS (419) 592-4010 DURING REGULAR BUSINESS HOURS COMMENCING JUNE 9, 2016. ALL CONTRACT DOCUMENTS WILL BE FORWARDED UPON RECEIPT OF A NON-REFUNDABLE DEPOSIT IN THE AMOUNT OF FIFTY DOLLARS (\$50.00) PER SET IN FAVOR OF THE CITY OF NAPOLEON.

[ALL QUESTIONS SHOULD BE DIRECTED TO THE ARCHITECT/ENGINEER:
CHAD E. LULFS, P.E., P.S., CITY ENGINEER]

PREVAILING WAGE RATES ARE APPLICABLE TO THE CONTRACT. ANY PROPOSED EQUAL FOR A STANDARD SHALL BE SUBMITTED TO THE ENGINEER NOT LATER THAN TEN (10) DAYS PRIOR TO THE BID OPENING. IF NO ADDENDUM IS ISSUED ACCEPTING THE PROPOSED EQUAL AS AN APPROVED EQUAL, THE PROPOSED EQUAL SHALL BE CONSIDERED REJECTED.

BIDDERS MUST COMPLY WITH THE PREVAILING WAGE RATES ON PUBLIC IMPROVEMENTS IN HENRY COUNTY AND THE CITY OF NAPOLEON, OHIO AS DETERMINED BY THE OHIO DEPARTMENT OF COMMERCE, DIVISION OF LABOR & WORKER SAFETY, WAGE AND HOUR, (614) 644-2239.

BY ORDER OF THE CITY COUNCIL OF NAPOLEON, OHIO:

RESOLUTION NO: 023-16

DATED: JUNE 6, 2016



FINANCE DIRECTOR
CITY OF NAPOLEON, OHIO

06-07-2016

DATE

Dates Advertised: June 11, 2016
June 18, 2016

CITY OF NAPOLEON

BID FORM

Project Name: 2016 MANHOLE LINING PROJECT

THE TIME FOR COMPLETION OF THE PROJECT IS ON OR BEFORE OCTOBER 29, 2016.

HAVING READ AND EXAMINED THE CONTRACT DOCUMENTS, INCLUDING WITHOUT LIMITATION THE DRAWINGS AND SPECIFICATIONS PREPARED BY THE ENGINEER FOR THE ABOVE-REFERENCED PROJECT, AND THE FOLLOWING ADDENDA:

ADDENDUM NO.

DATE OF RECEIPT


THE UNDERSIGNED BIDDER PROPOSES TO PERFORM ALL WORK FOR THE APPLICABLE CONTRACT, IN ACCORDANCE WITH THE CONTRACT DOCUMENTS, FOR THE FOLLOWING SUM(S):

CONTRACT:

TOTAL LABOR AND MATERIAL ("BASE BID"): \$ _____

Amount of "BASE BID" written in Words: _____


MH No.	Location	Location Description	Quantity	Units	Unit Price	Total
SOUTH SIDE						
S-20	586 Moorings Drive	South of house, across street in grass	13.00	VF	\$	\$
S-33	335 East Maumee Avenue	South of pump station	10.00	VF	\$	\$
S-34	110 Cliff Street	Behind house, down ravine	14.00	VF	\$	\$
S-66	Intersection East Maumee Avenue and Maumee Lane	South corner of intersection	17.00	VF	\$	\$
S-86	430 Euclid Avenue	North side of street, edge of pavement	10.00	VF	\$	\$
S-127	Brownell Avenue and Fifth Street	Center of intersection	10.00	VF	\$	\$
S-168	703 Daggett Drive	West of street, in yard, southeast of house	13.00	VF	\$	\$
S-169	731 Daggett Drive	Southeast of house	10.00	VF	\$	\$
S-177	Pontious Place and First Street	Northwest corner of intersection	12.00	VF	\$	\$
S-203	948 Daggett Drive	East of street, in yard, southwest of house	9.00	VF	\$	\$
VanHyning Interceptor						
VH-016	23 Lakeview Drive	Southwest corner of property	18.00	VF	\$	\$
East Riverview Interceptor						
ER-031	1400 East Riverview Avenue	North of road, southeast of building, west of fire hydrant	6.00	VF	\$	\$
ER-032	1400 East Riverview Avenue	North of road, southeast of building	6.00	VF	\$	\$
					TOTAL:	\$

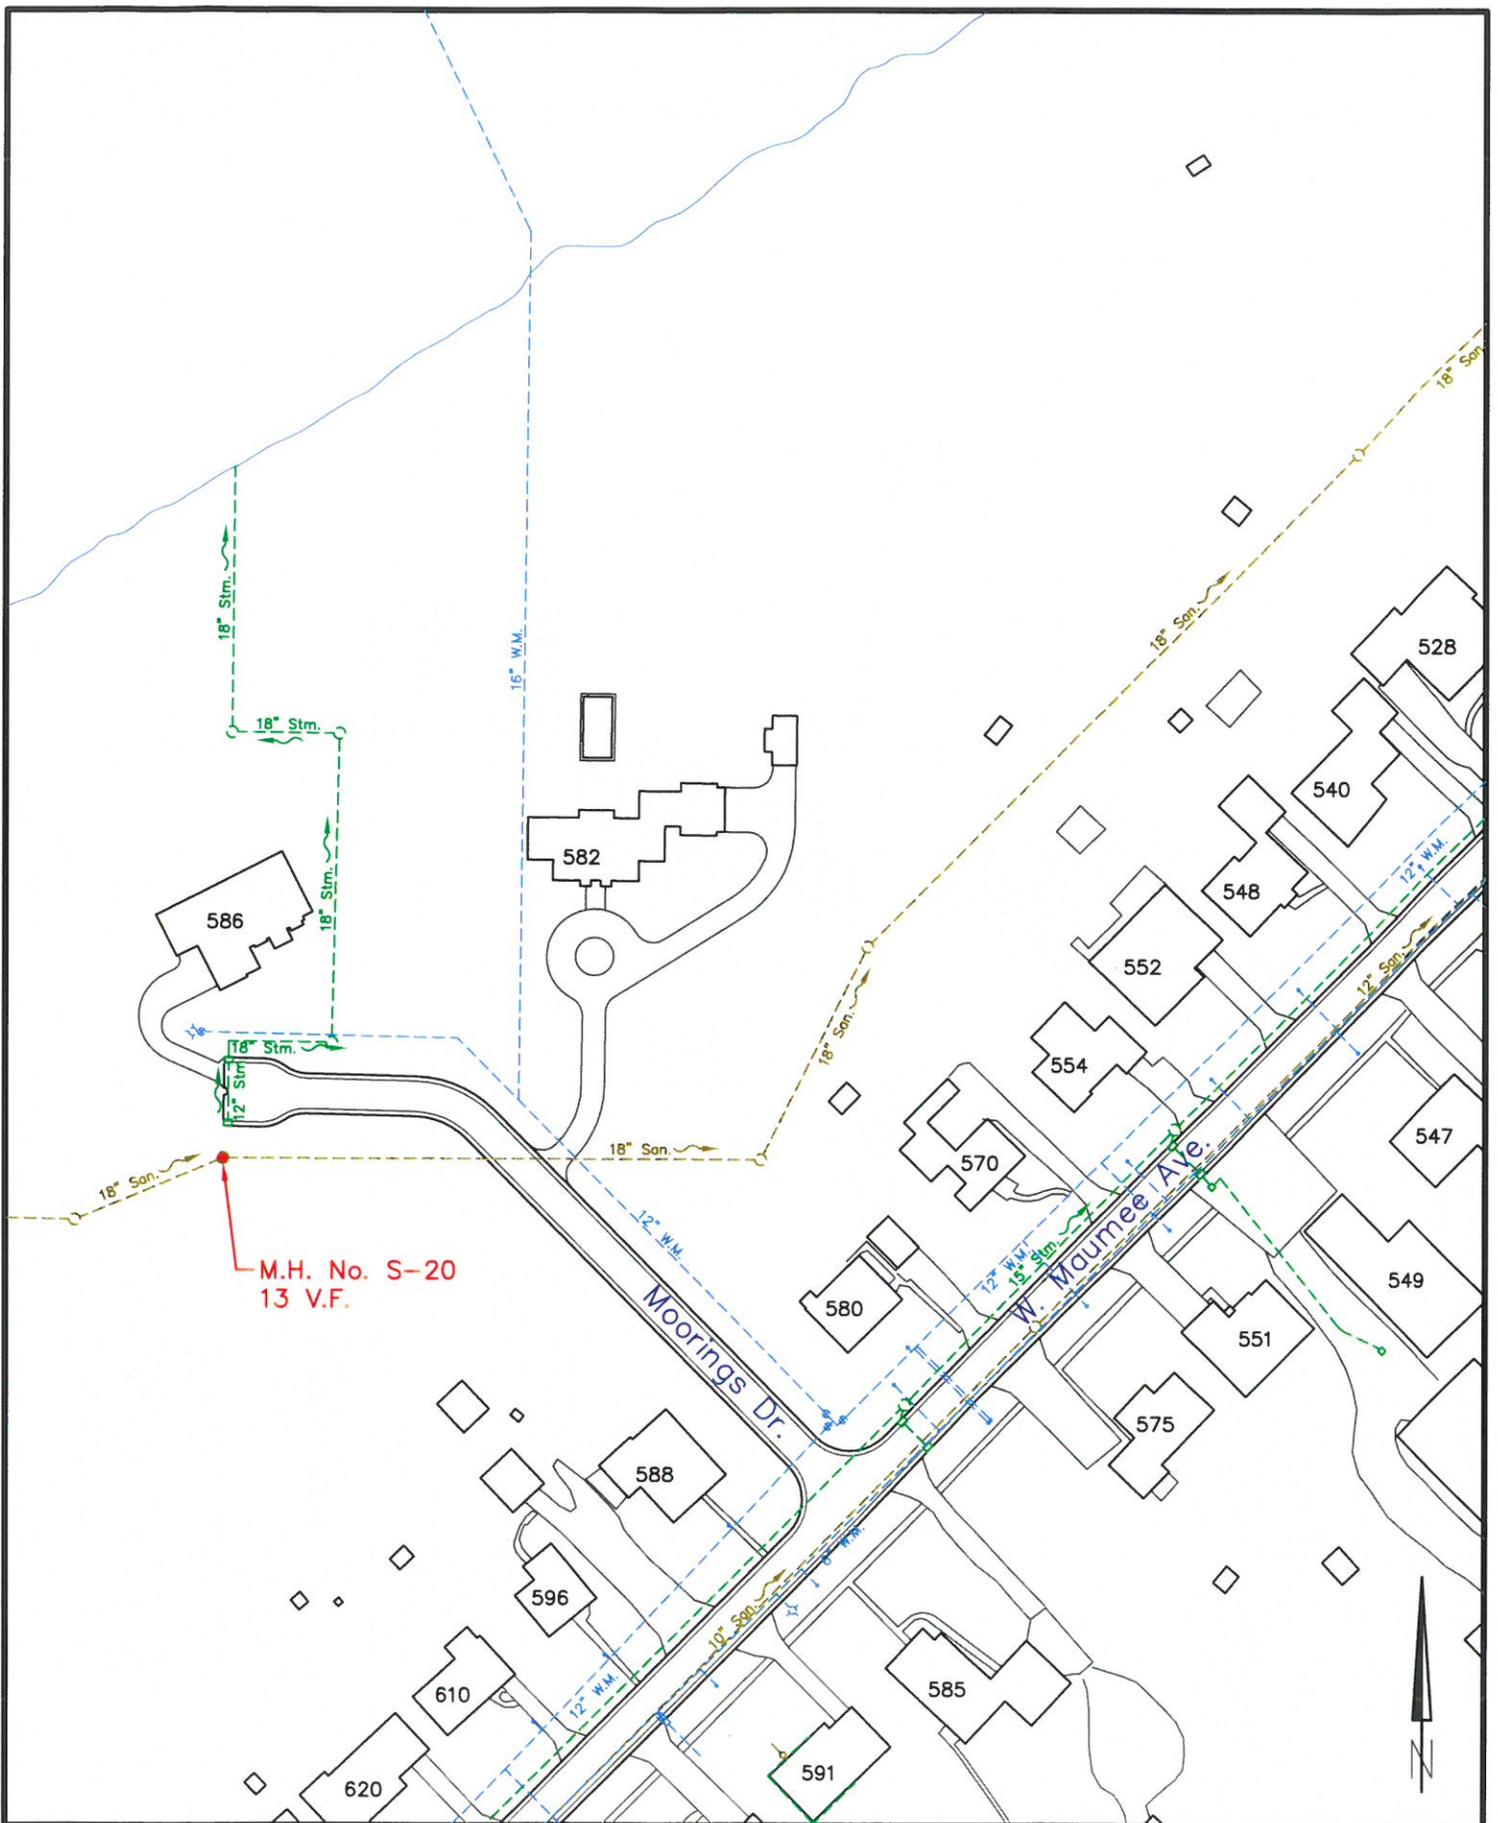

M.H. No. S-20
13 V.F.


**City Of Napoleon
Manhole Lining Project
Manhole No. S-20**

Created: 6/6/16
Plotted: 6/6/16
Scale: 1"=100'
Sheet 00 Of 00

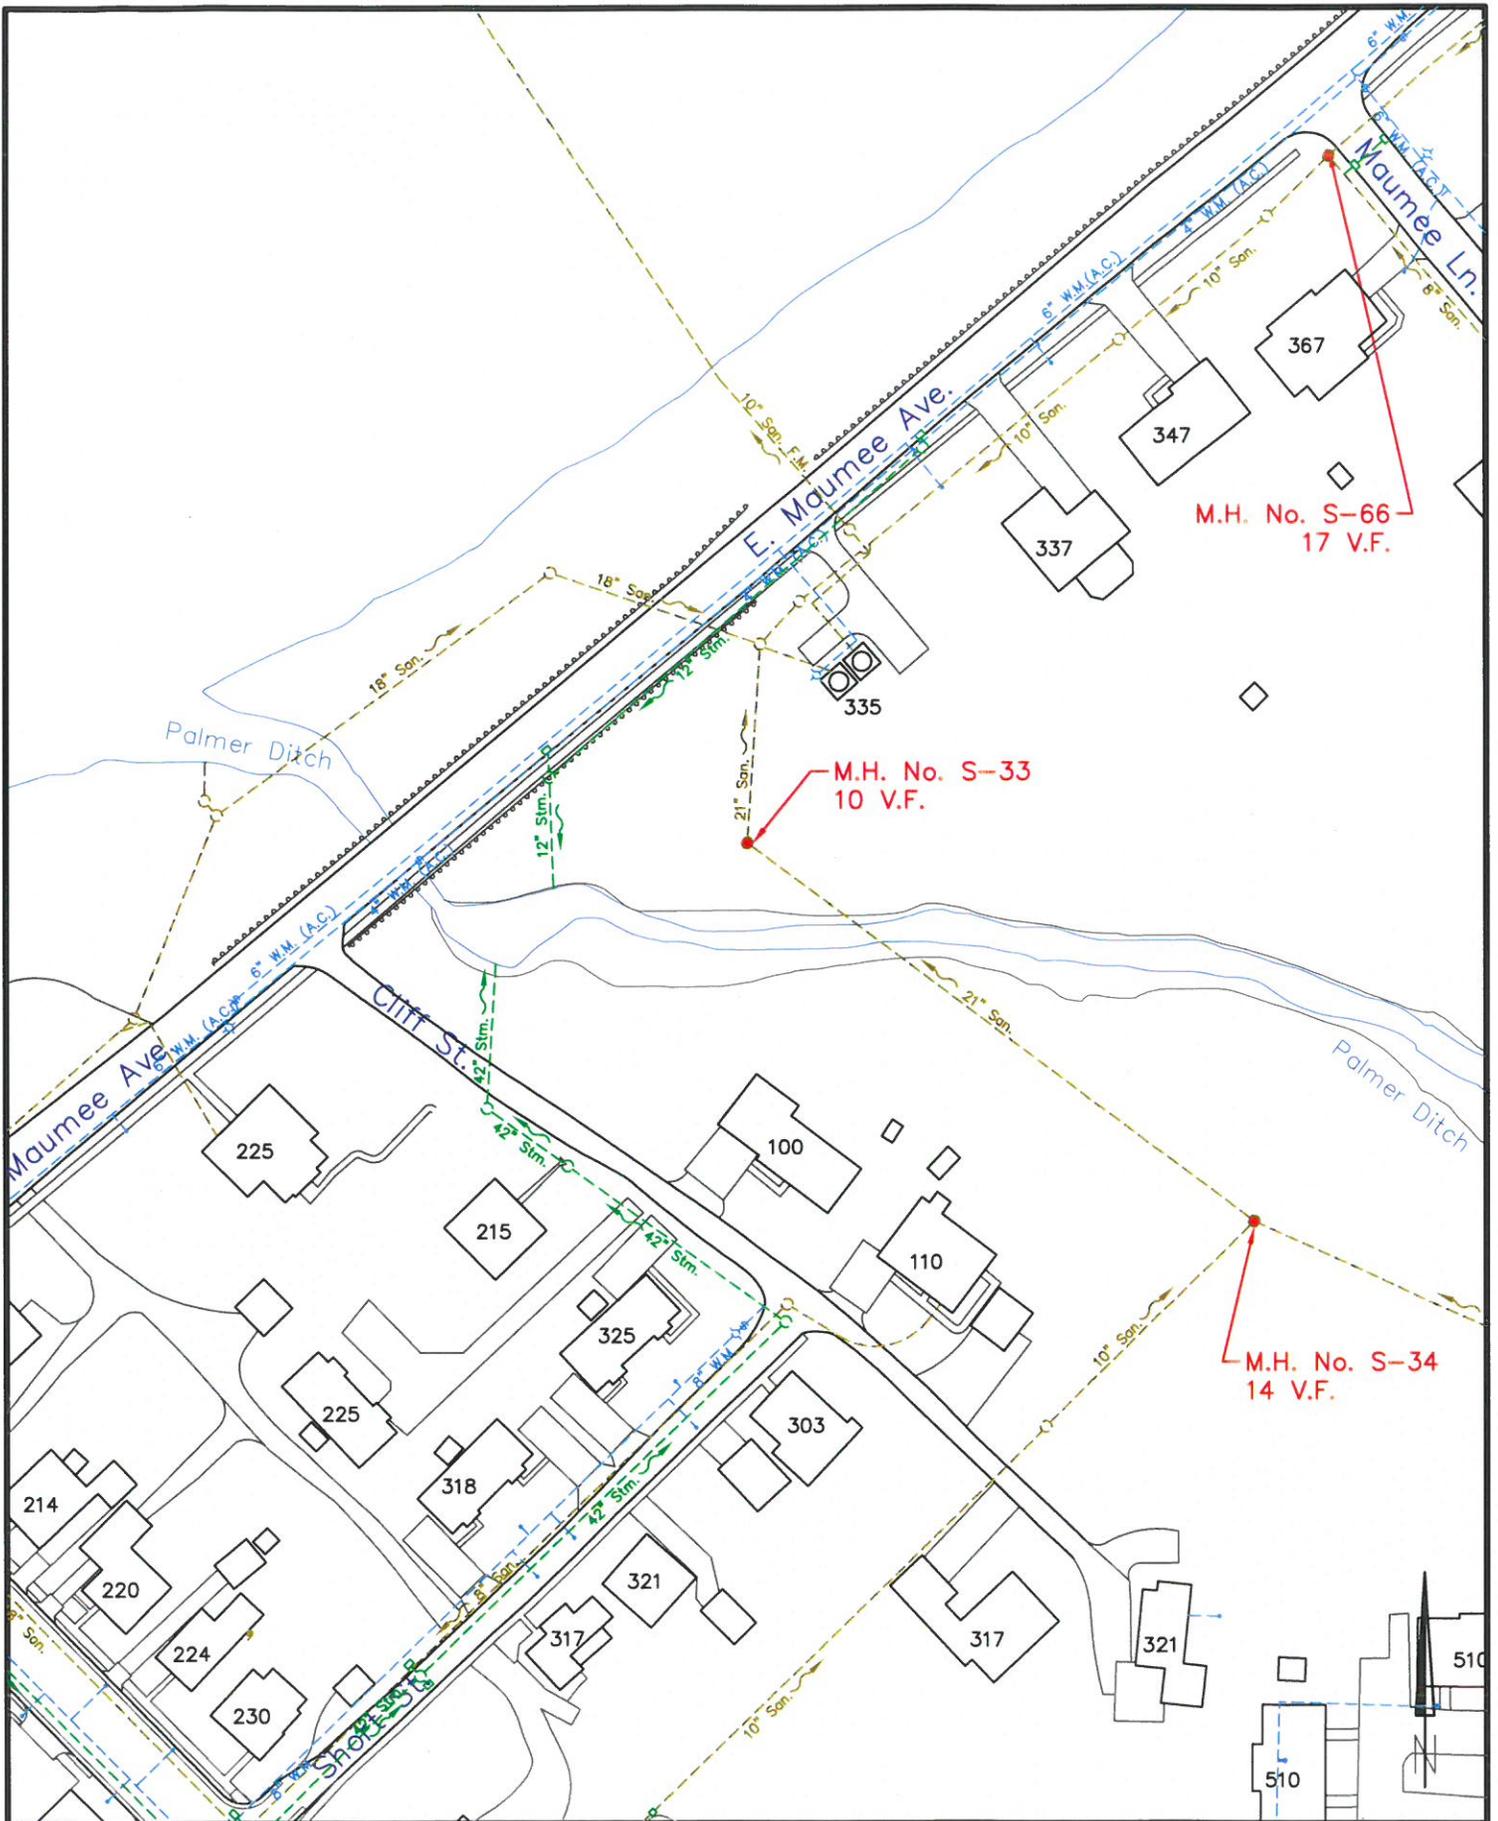

City Of Napoleon
 Manhole Lining Project
 Manhole No. S-33, S-34, S-66

Created: 6/6/16
 Plotted: 6/6/16
 Scale: 1"=100'
 Sheet 00 Of 00

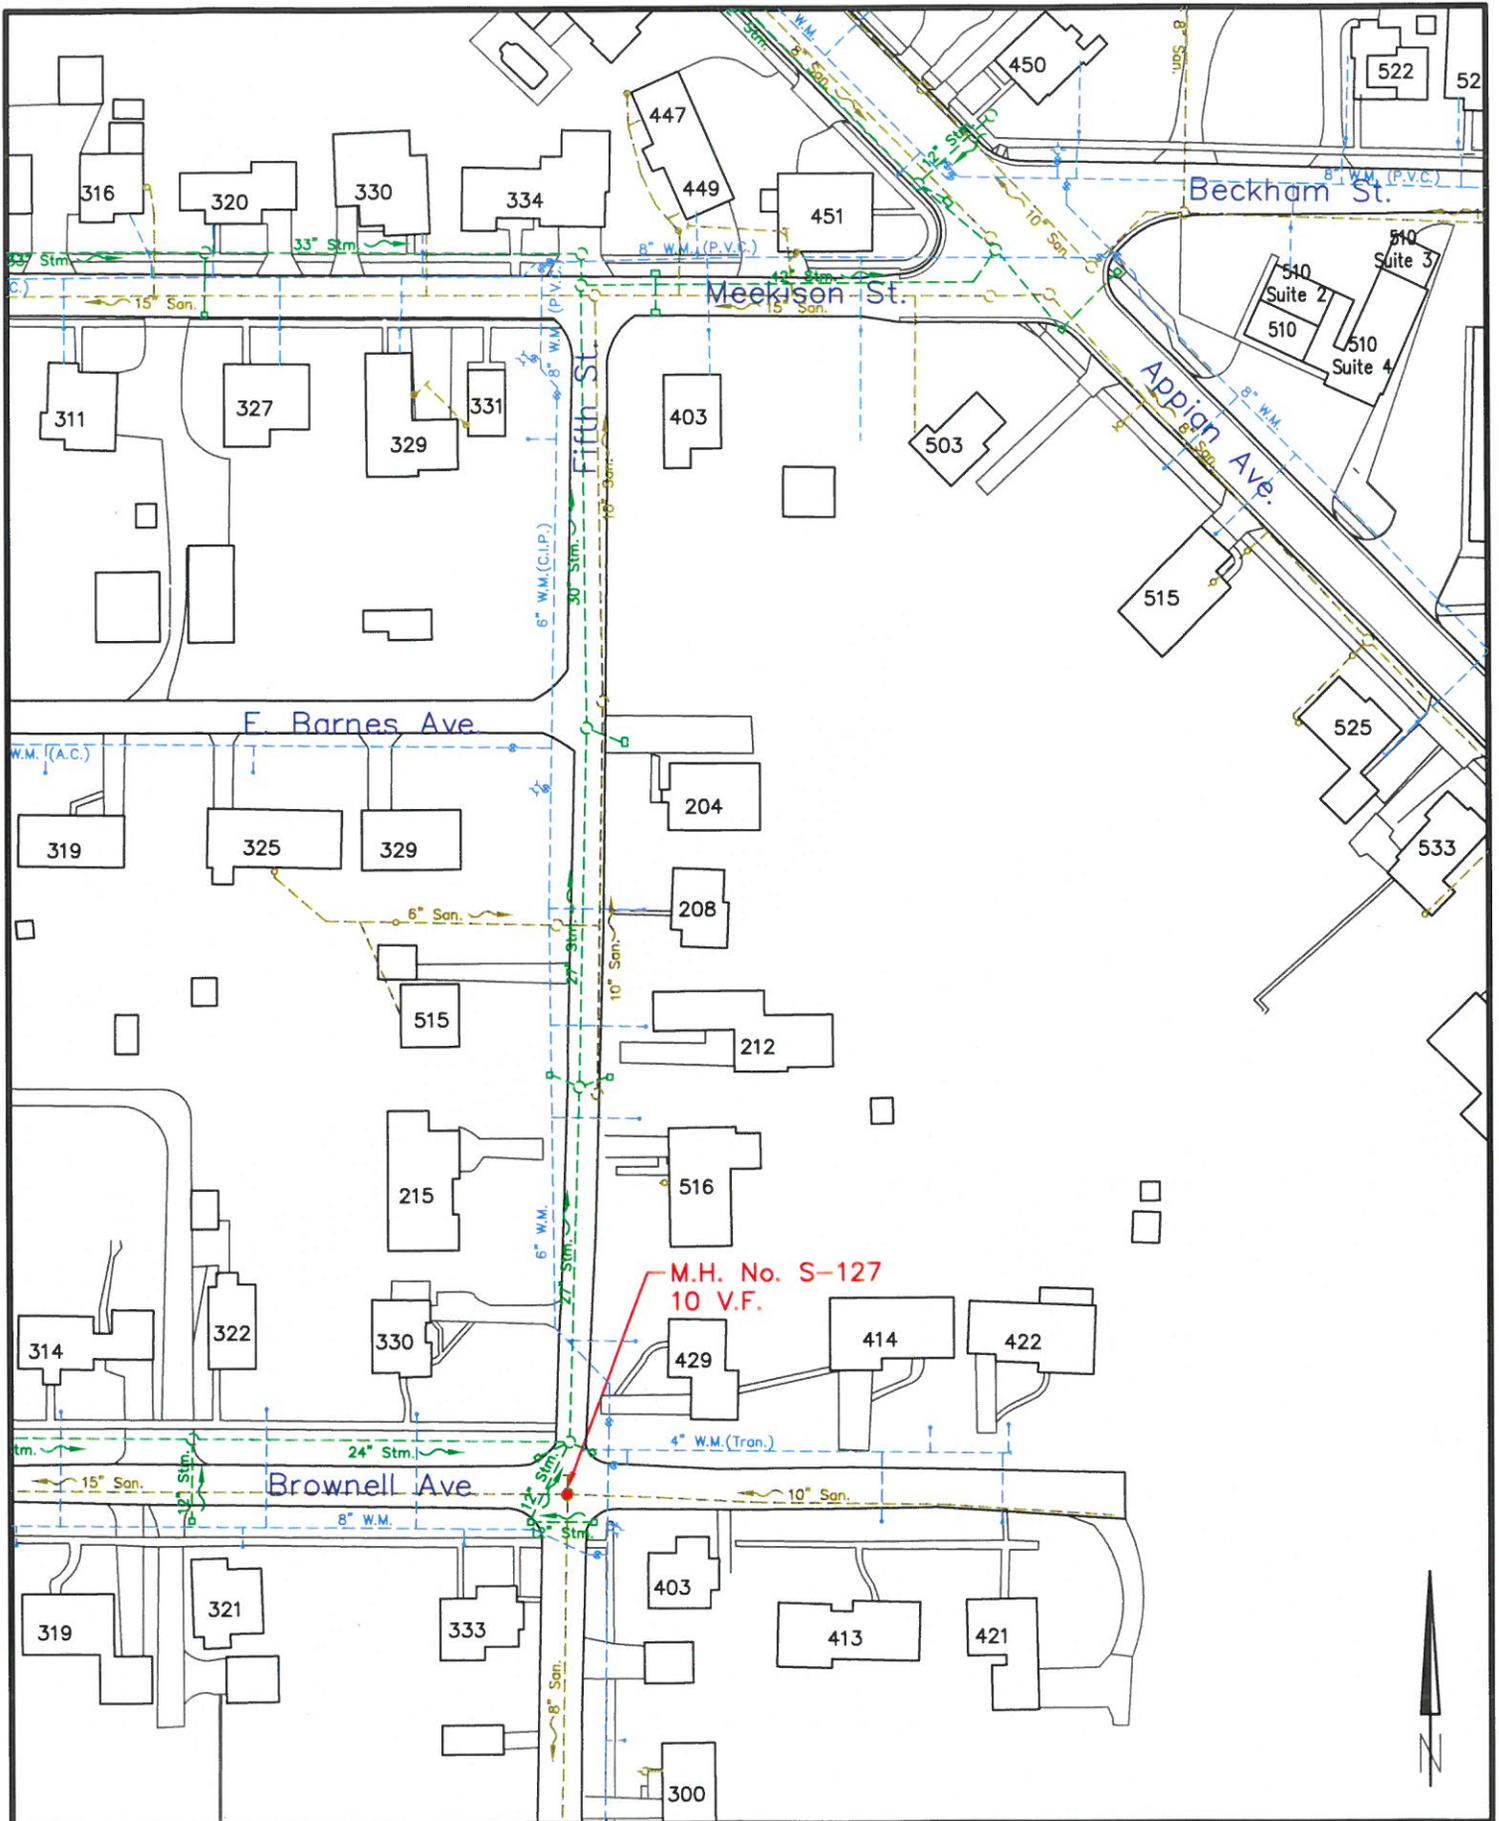


M.H. No. S-127
10 V.F.



City Of Napoleon
Manhole Lining Project
Manhole No. S-127

Created: 6/6/16
Plotted: 6/6/16
Scale: 1"=100'
Sheet 00 Of 00

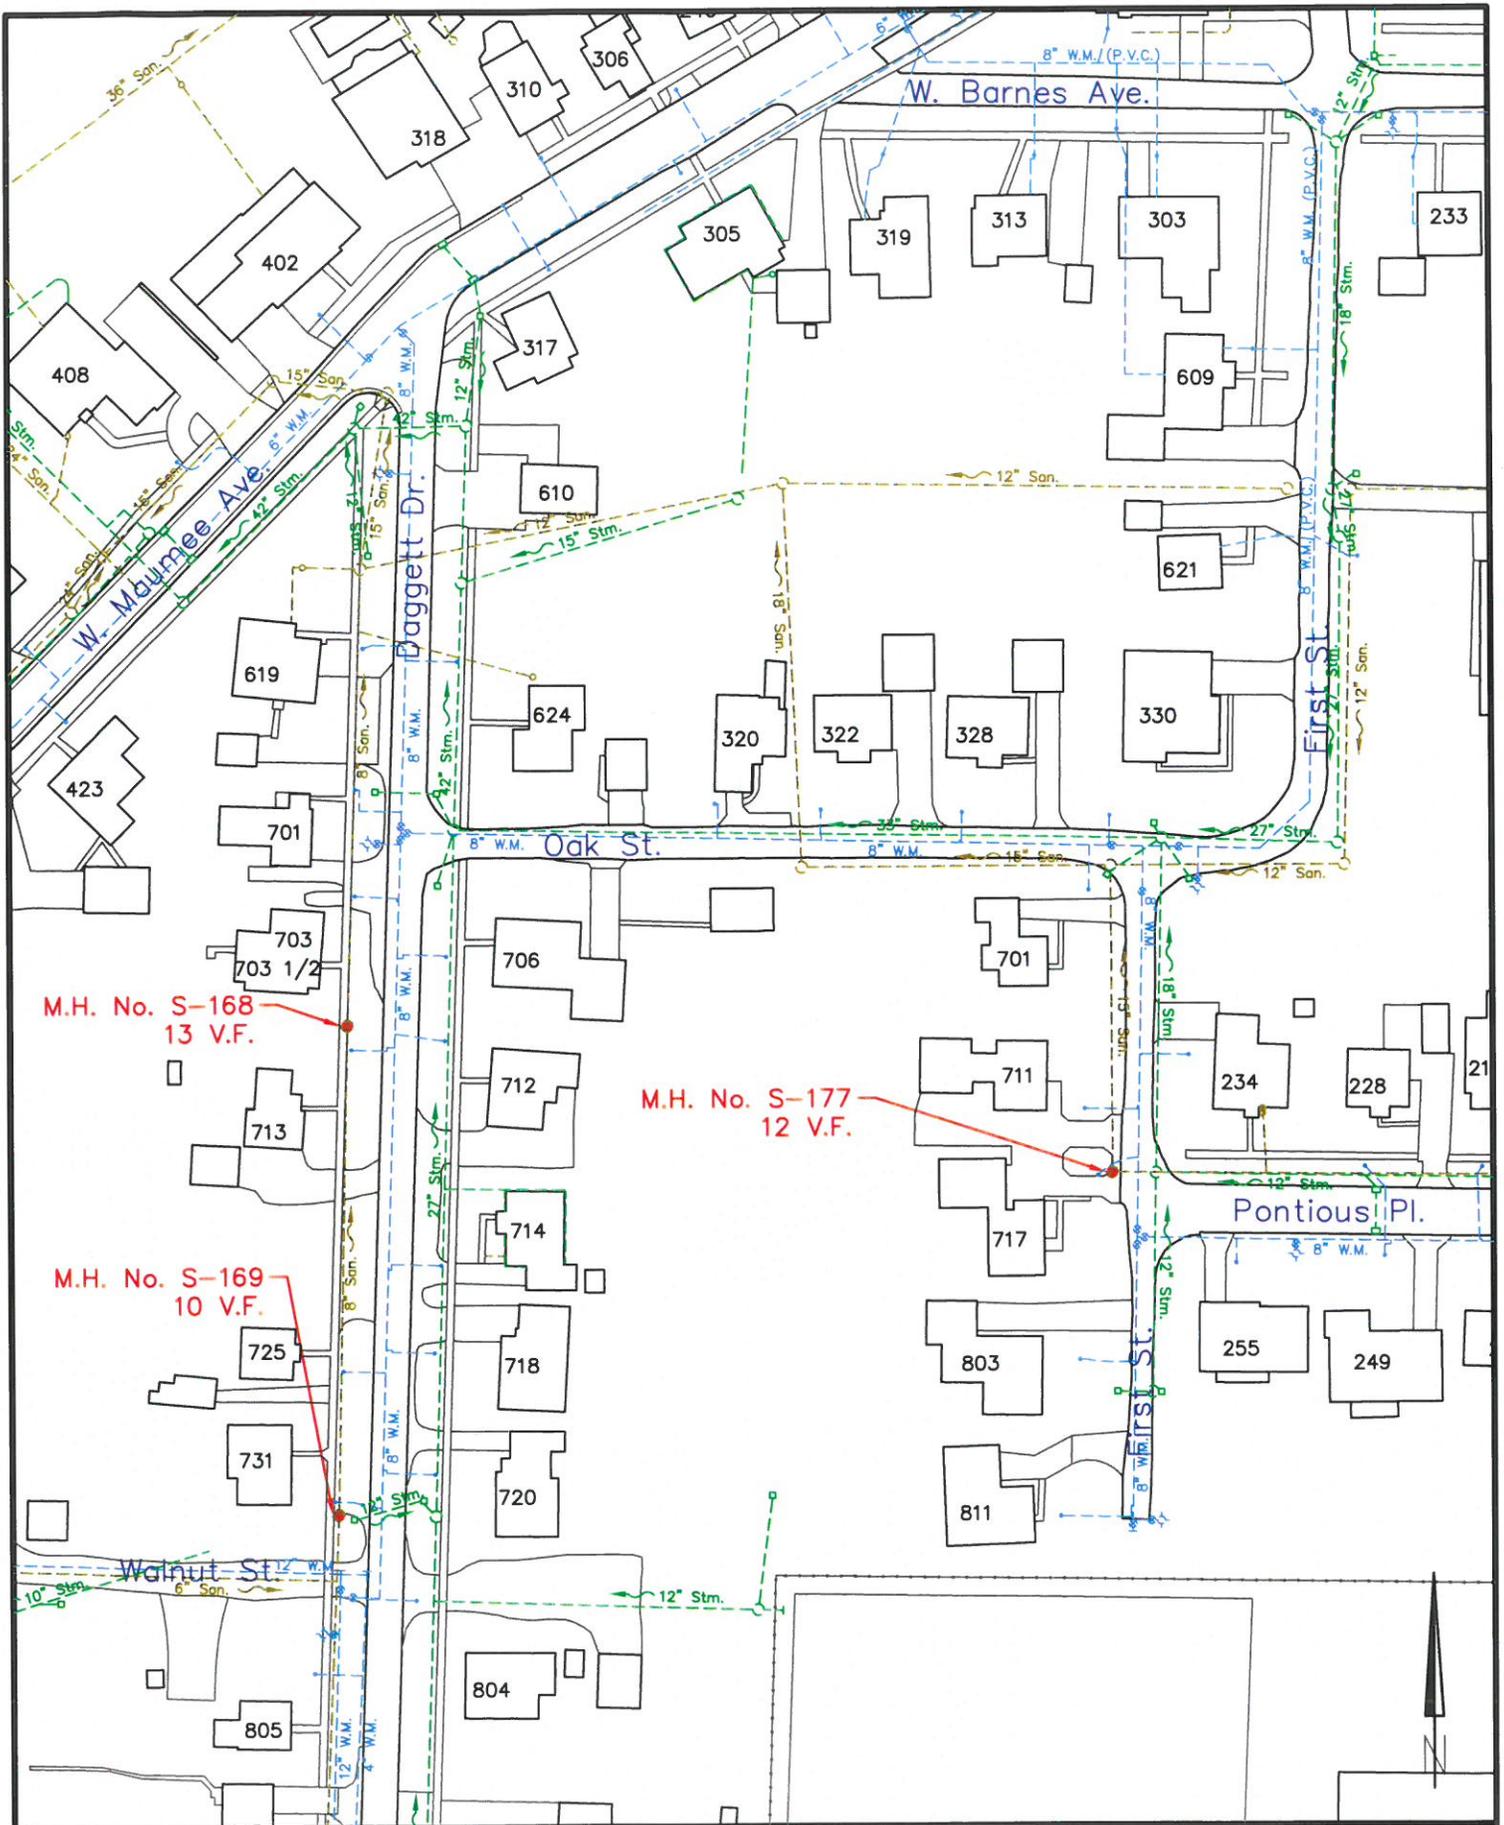

City Of Napoleon
 Manhole Lining Project
 Manhole No. S-168, S-169, S-177

Created: 6/6/16
 Plotted: 6/6/16
 Scale: 1"=100'
 Sheet 00 Of 00




M.H. No. S-203
9 V.F.



City Of Napoleon
Manhole Lining Project
Manhole No. S-203


Created: 6/6/16
Plotted: 6/6/16
Scale: 1"=100'
Sheet 00 Of 00

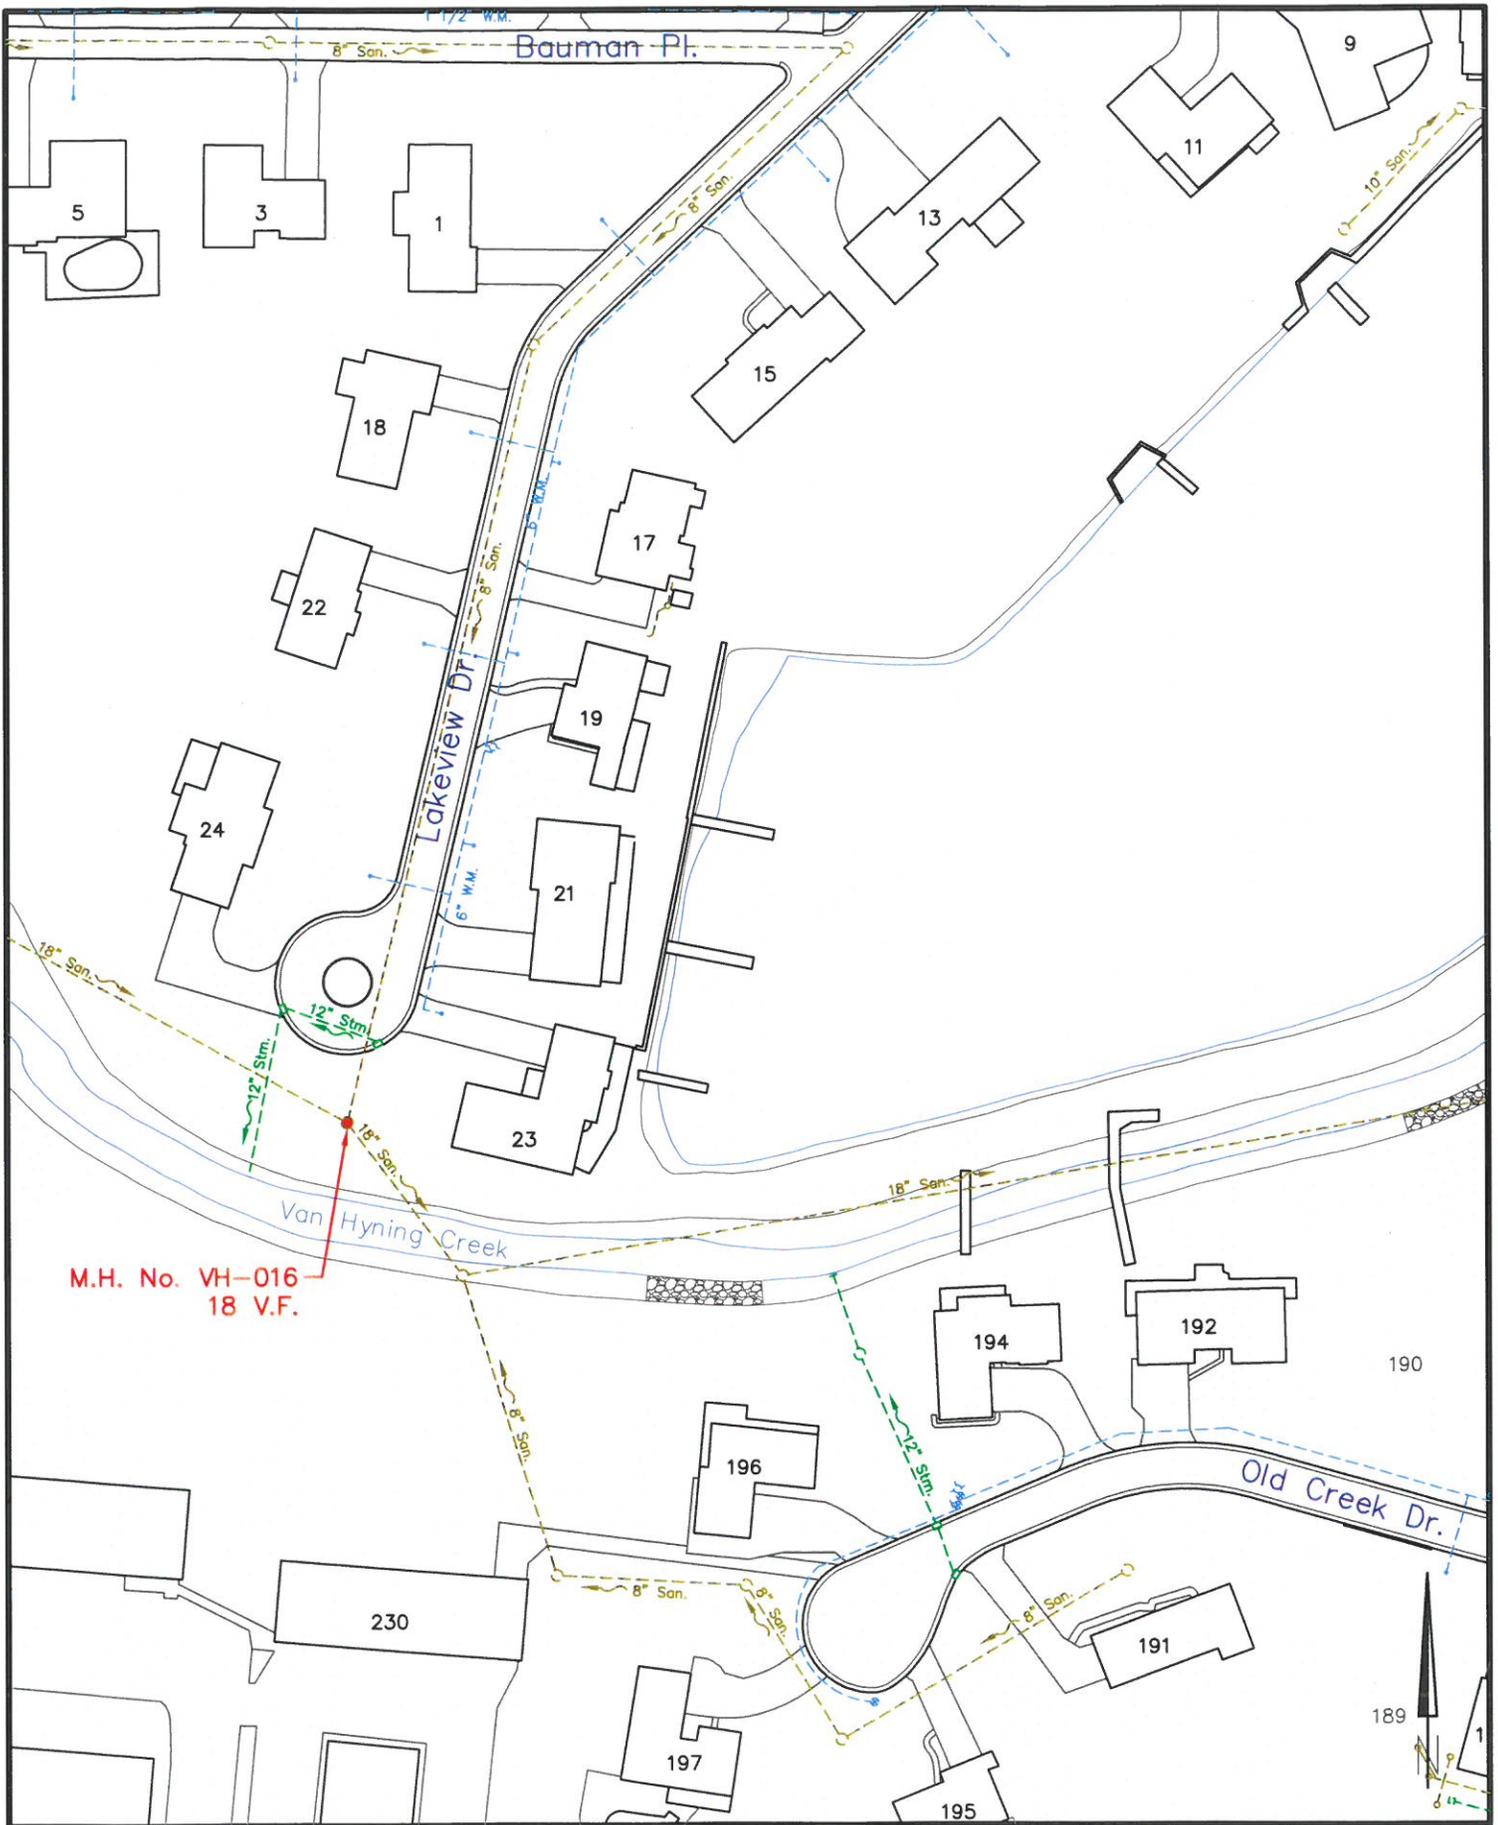

M.H. No. VH-016
18 V.F.

**City Of Napoleon
Manhole Lining Project
Manhole No. VH-016**


Created: 5/3/16
Plotted: 6/6/16
Scale: 1"=100'
Sheet 00 Of 00

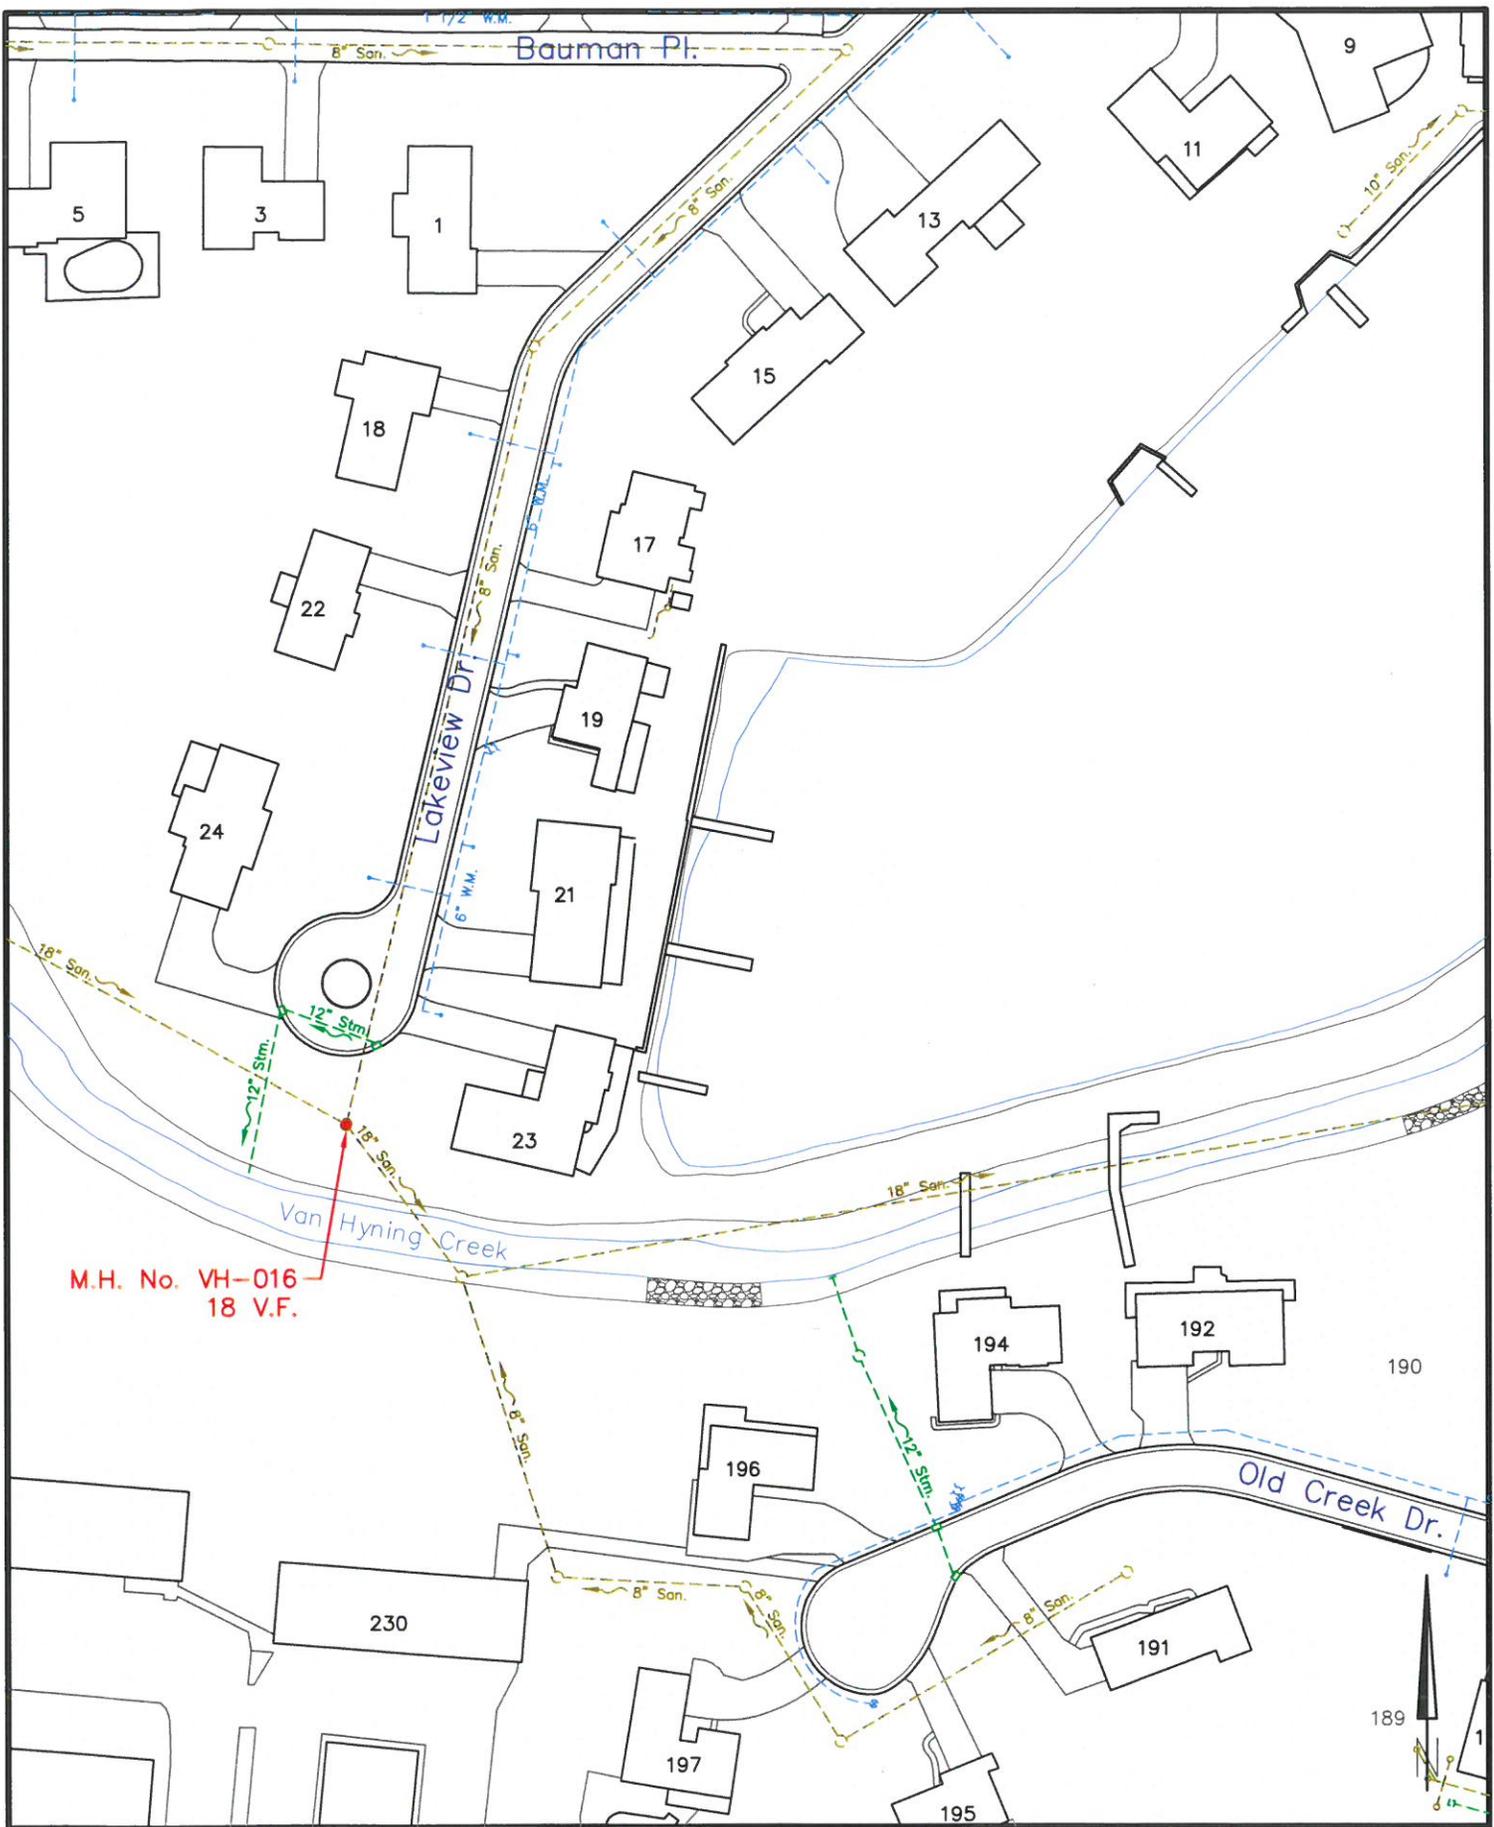

M.H. No. VH-016
18 V.F.

City Of Napoleon
Manhole Lining Project
Manhole No. VH-016

Created: 5/3/16
Plotted: 6/6/16
Scale: 1"=100'
Sheet 00 Of 00

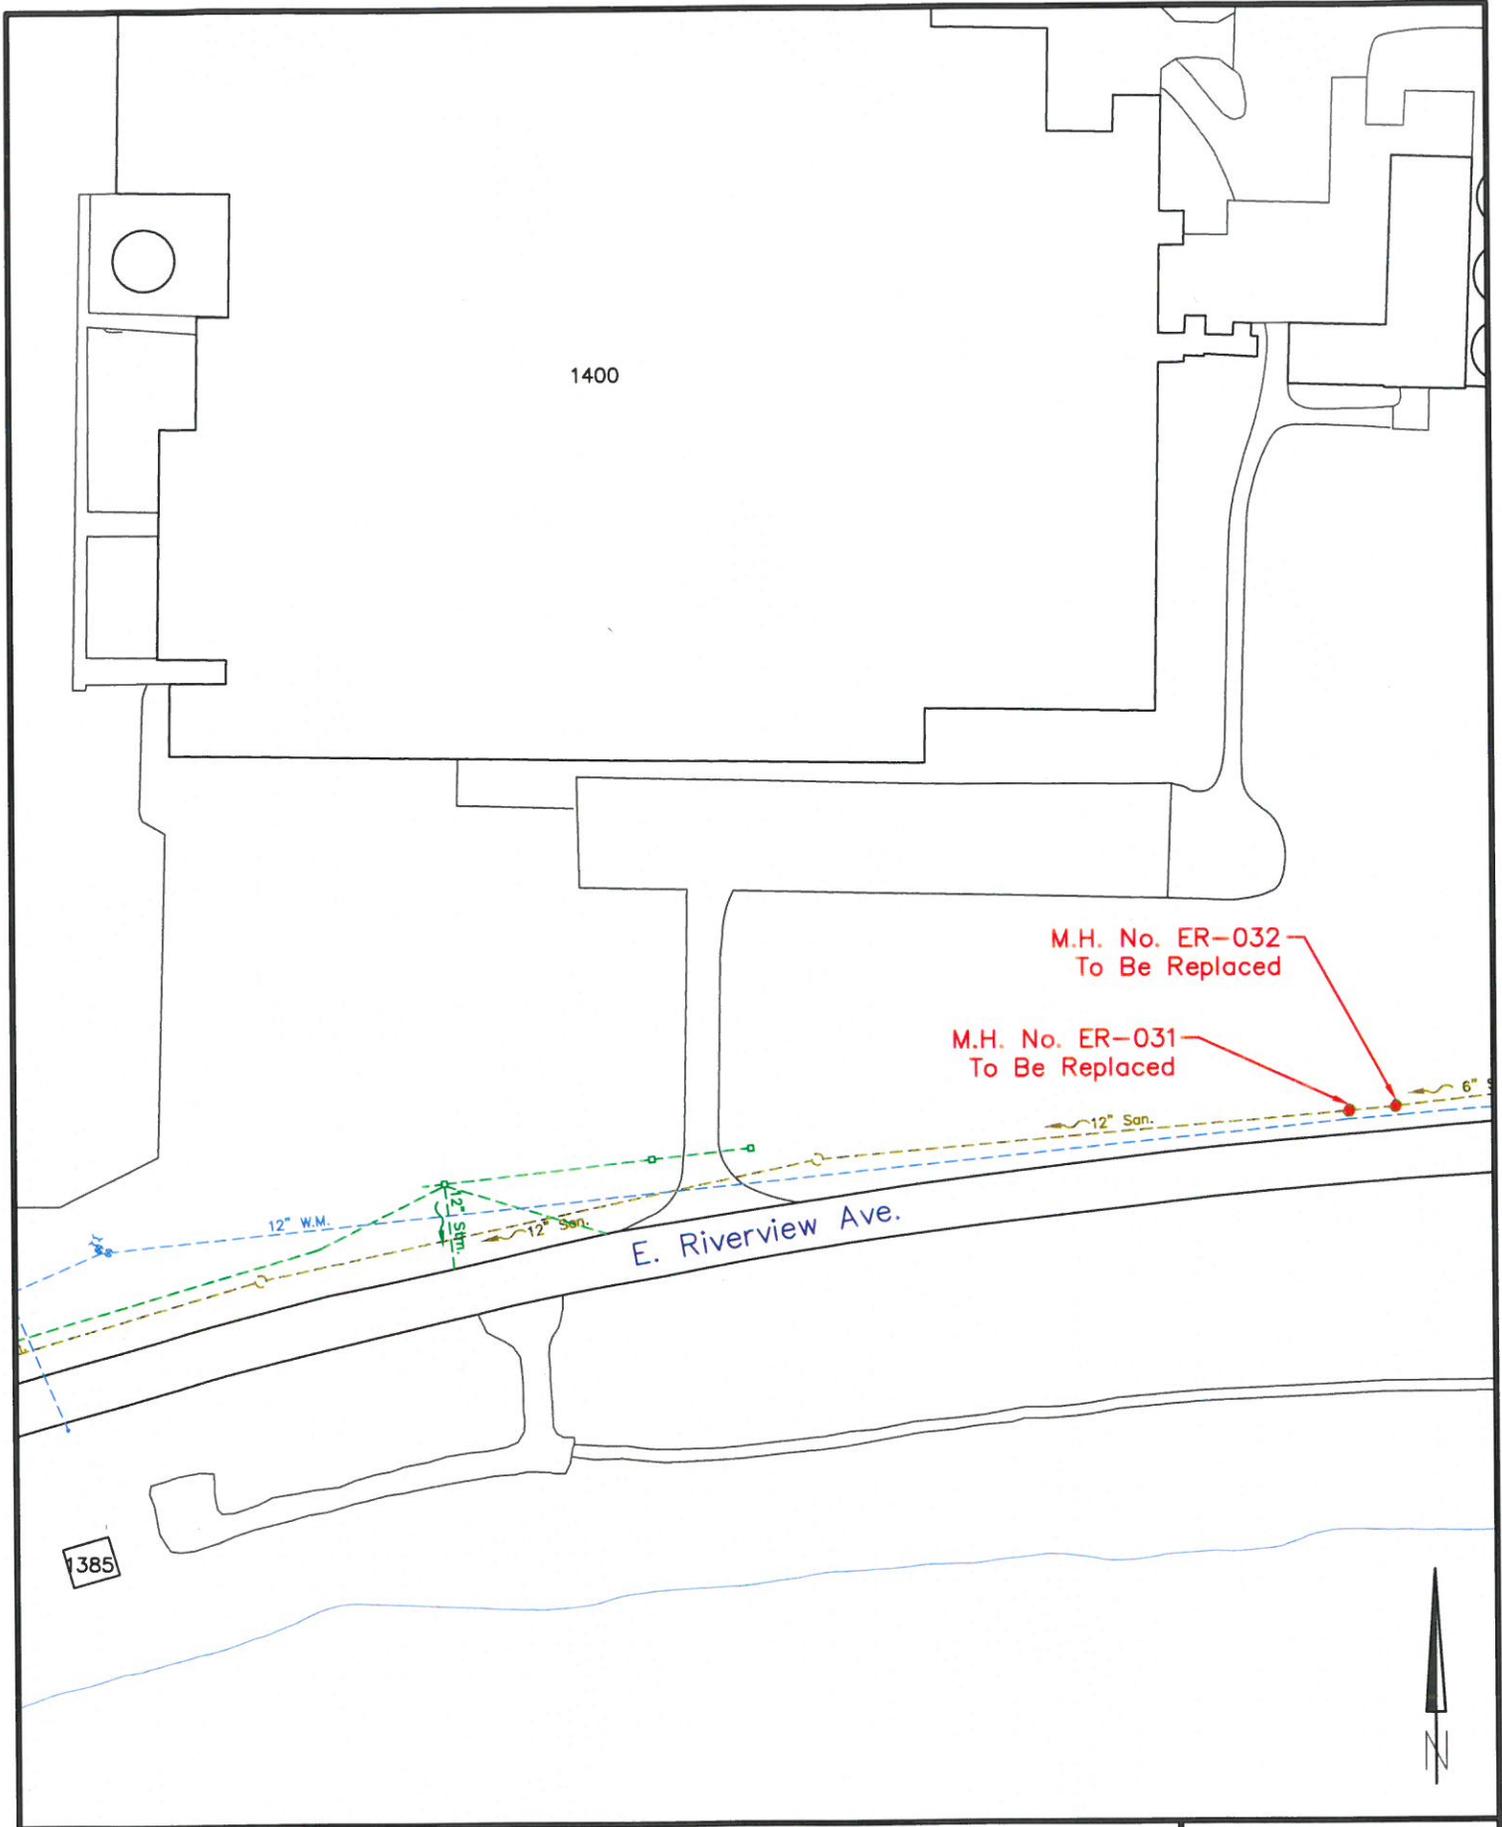

City Of Napoleon
Manhole Lining Project
Manhole No. ER-031, ER-032

Created: 5/10/16
Plotted: 6/6/16
Scale: 1"=100'
Sheet_00_of_00